



Annexure_1 Existing Layout IRL Siliguri

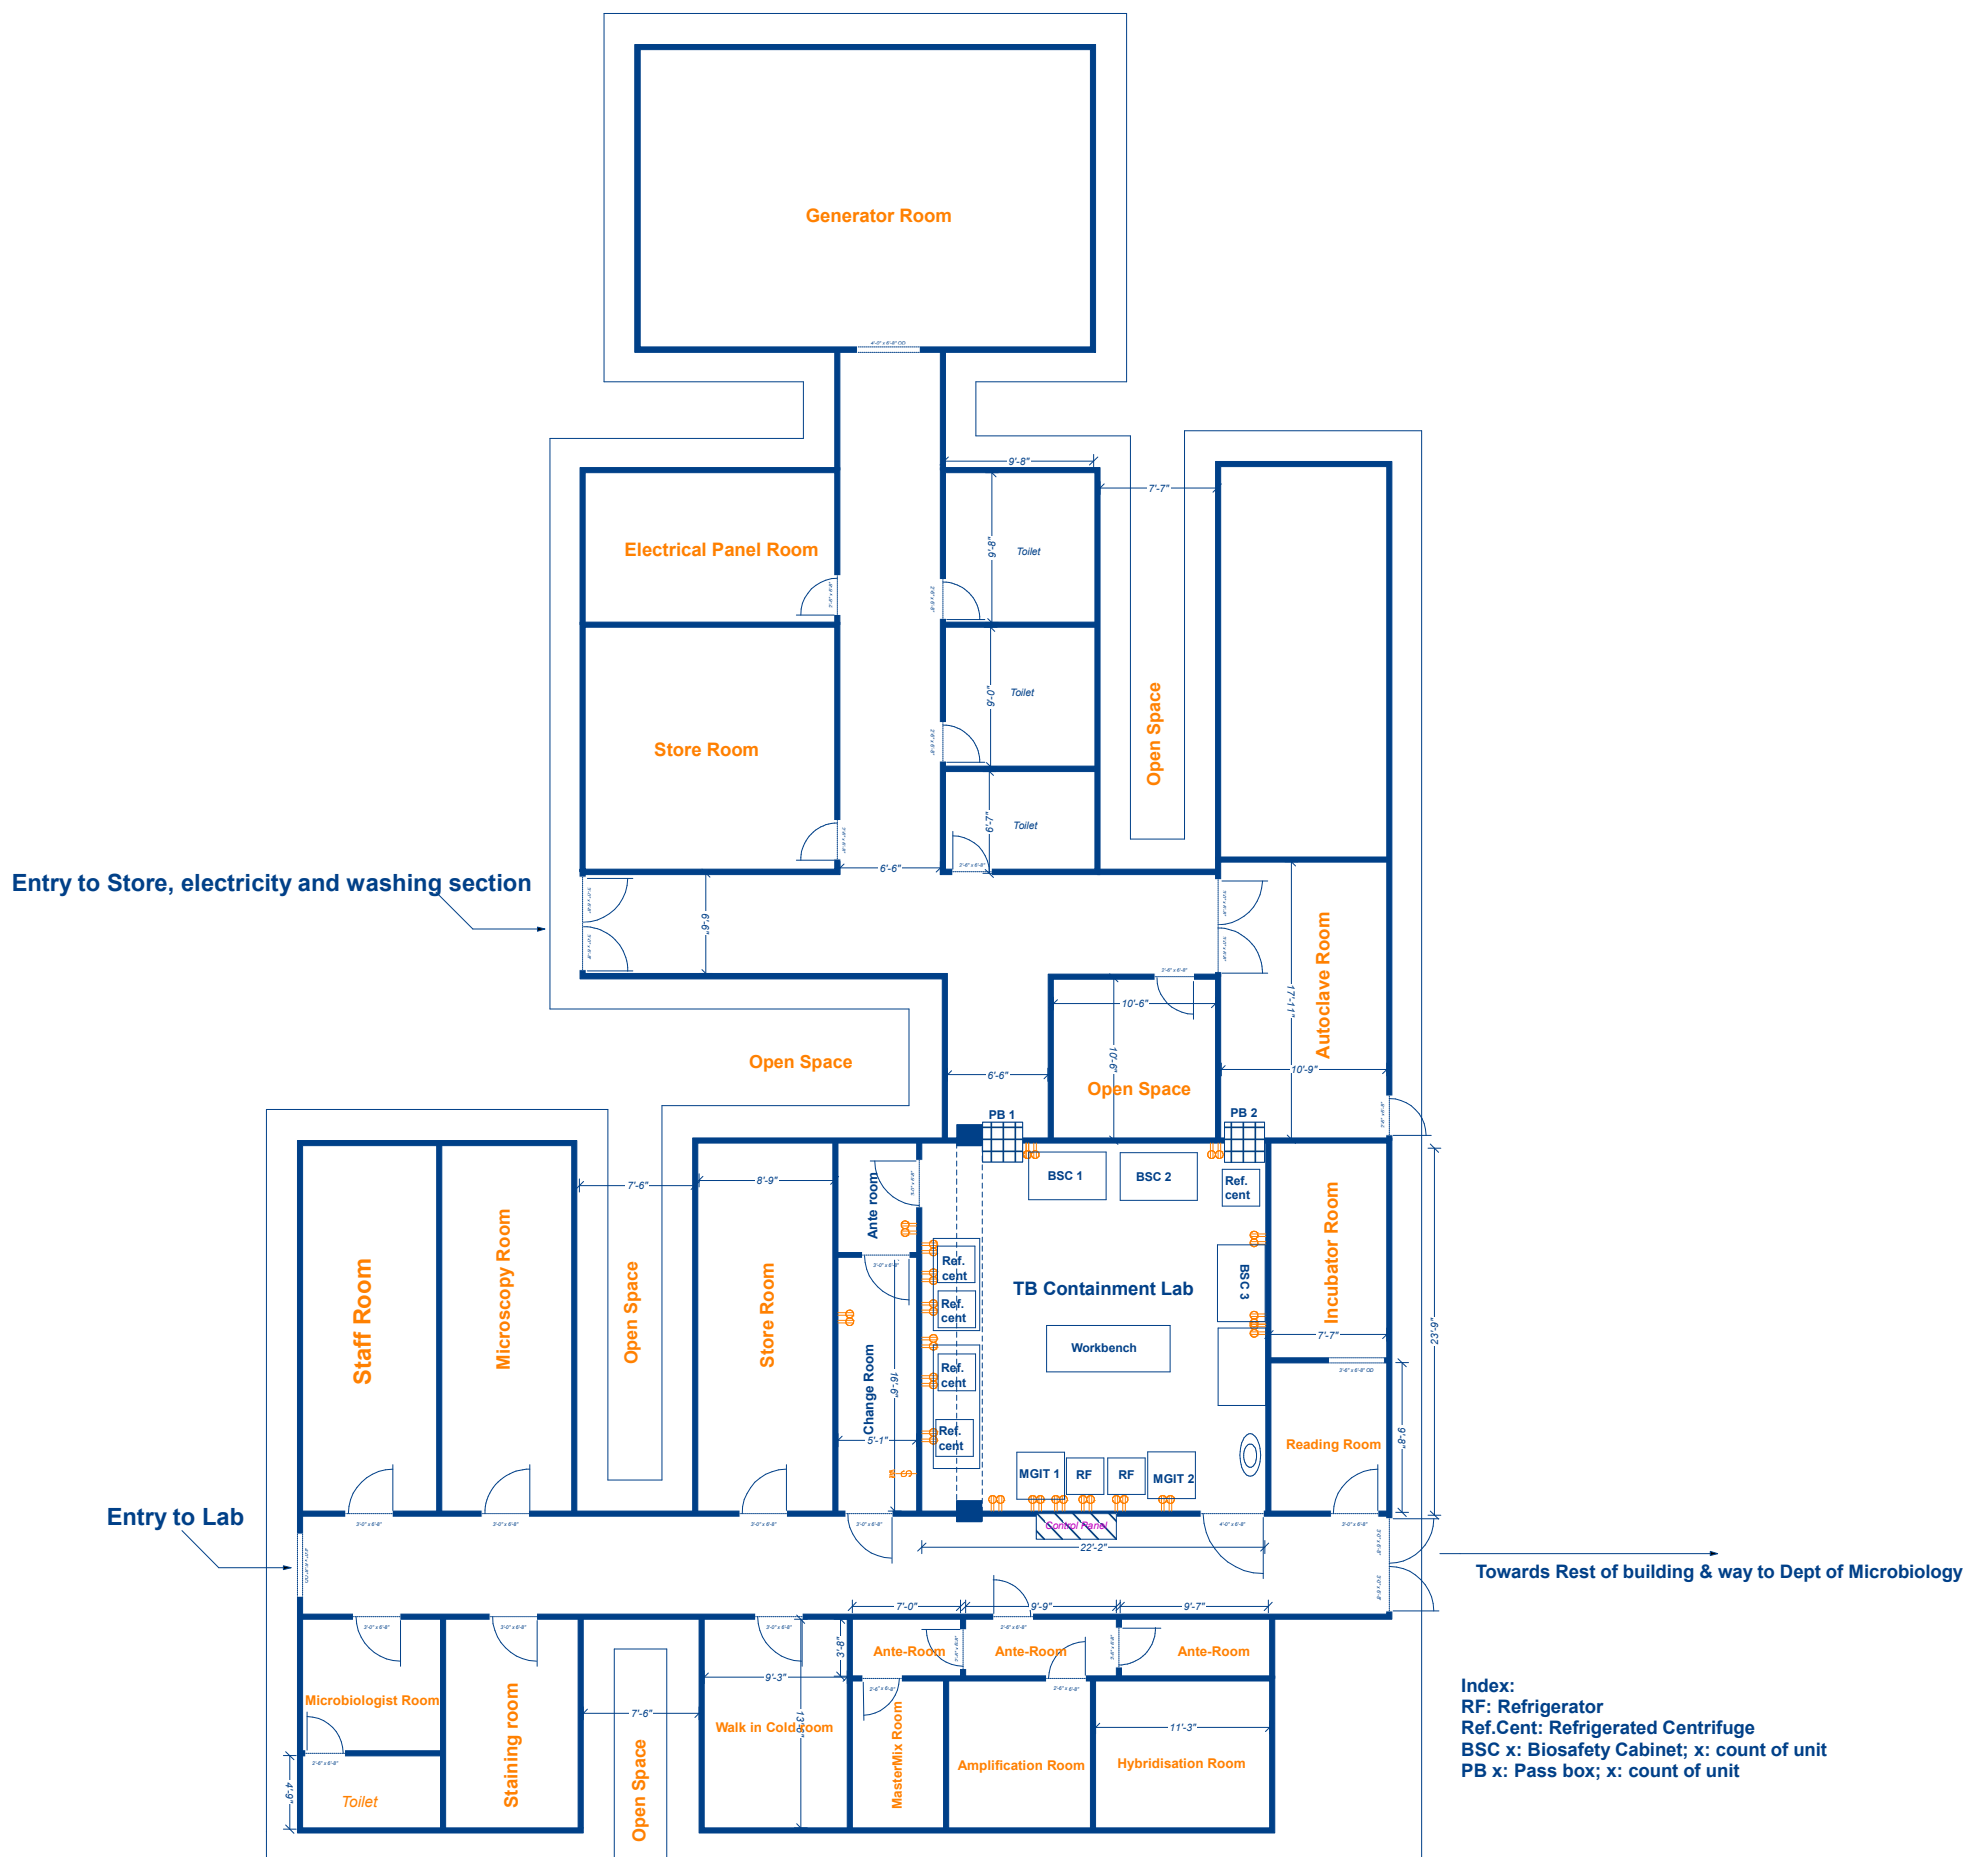


Annexure_2 Irl Siliguri AHU layout(existing and proposed)


This layout is showing the first floor, above the layout mention in Annexure_1

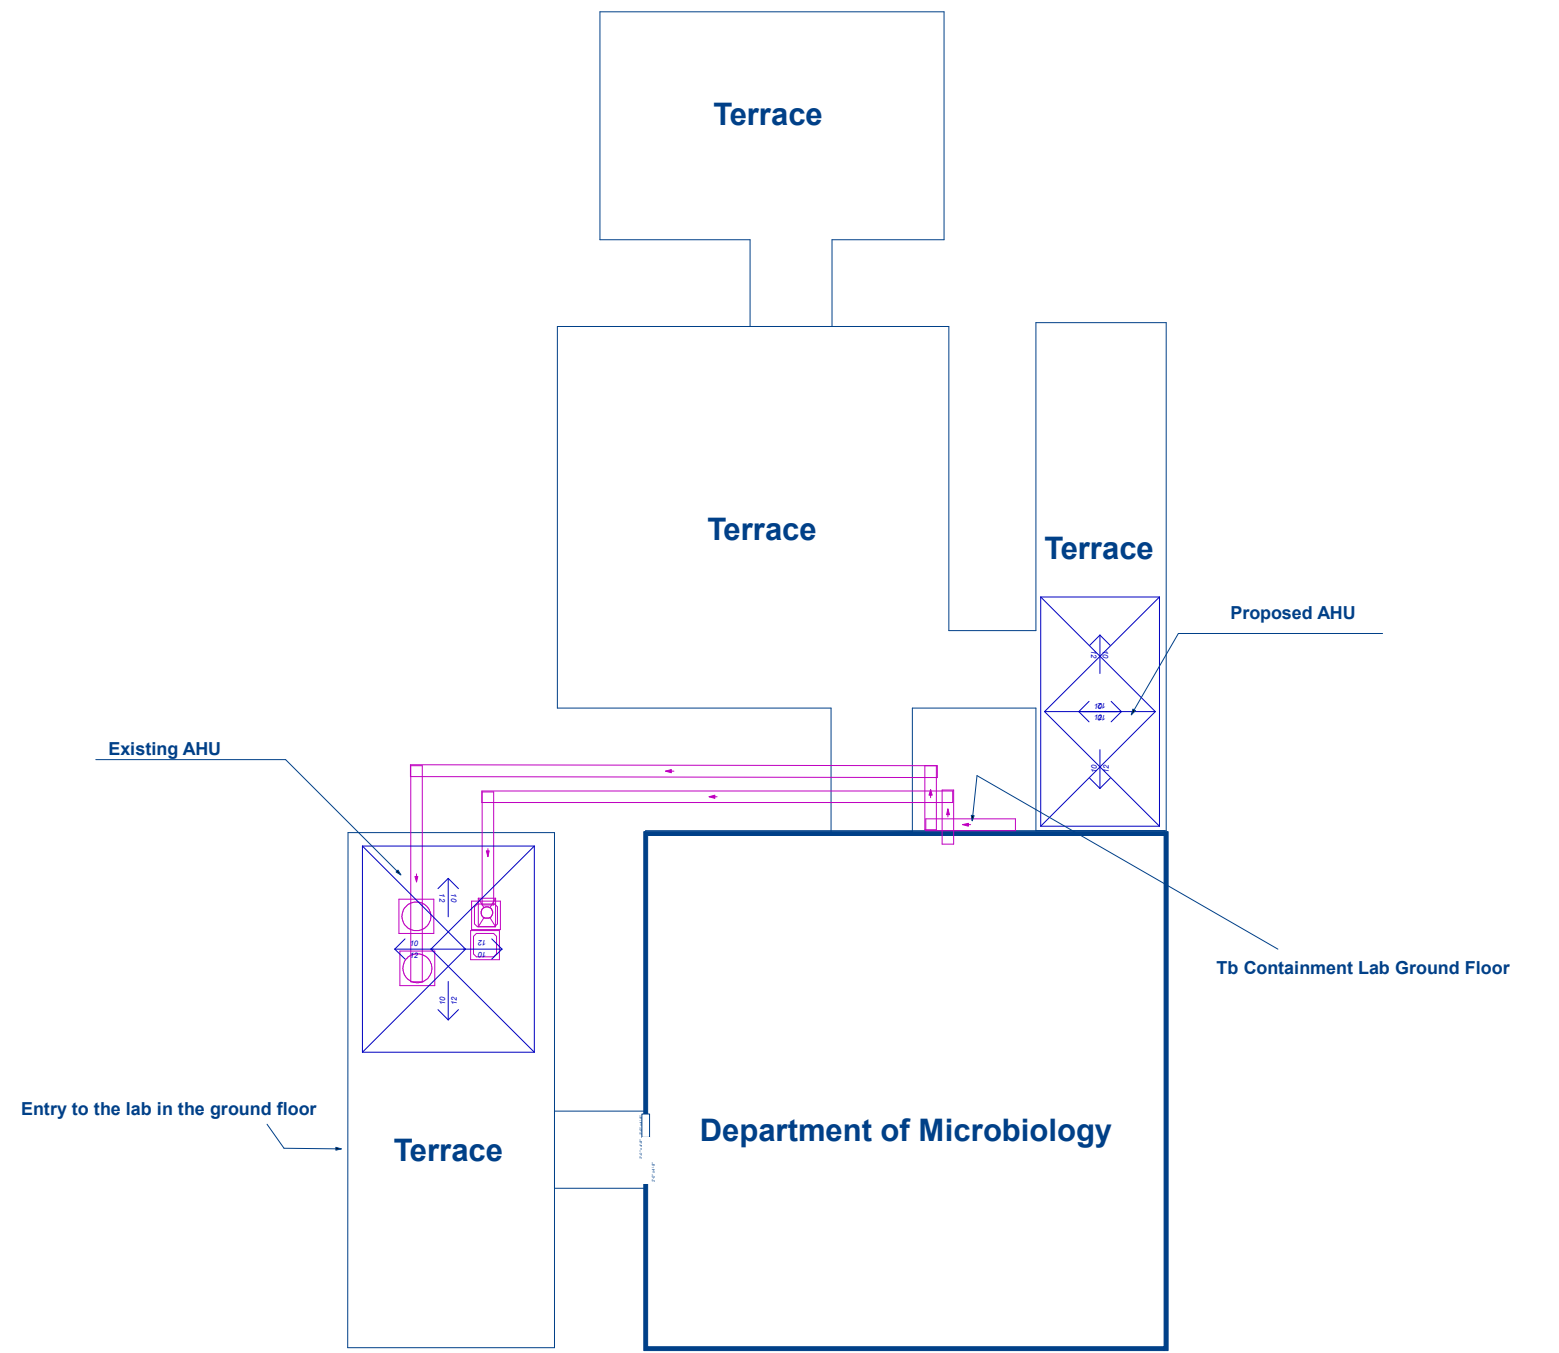

Annexure_2(b) IRL Siliguri AHU Layout in 3D

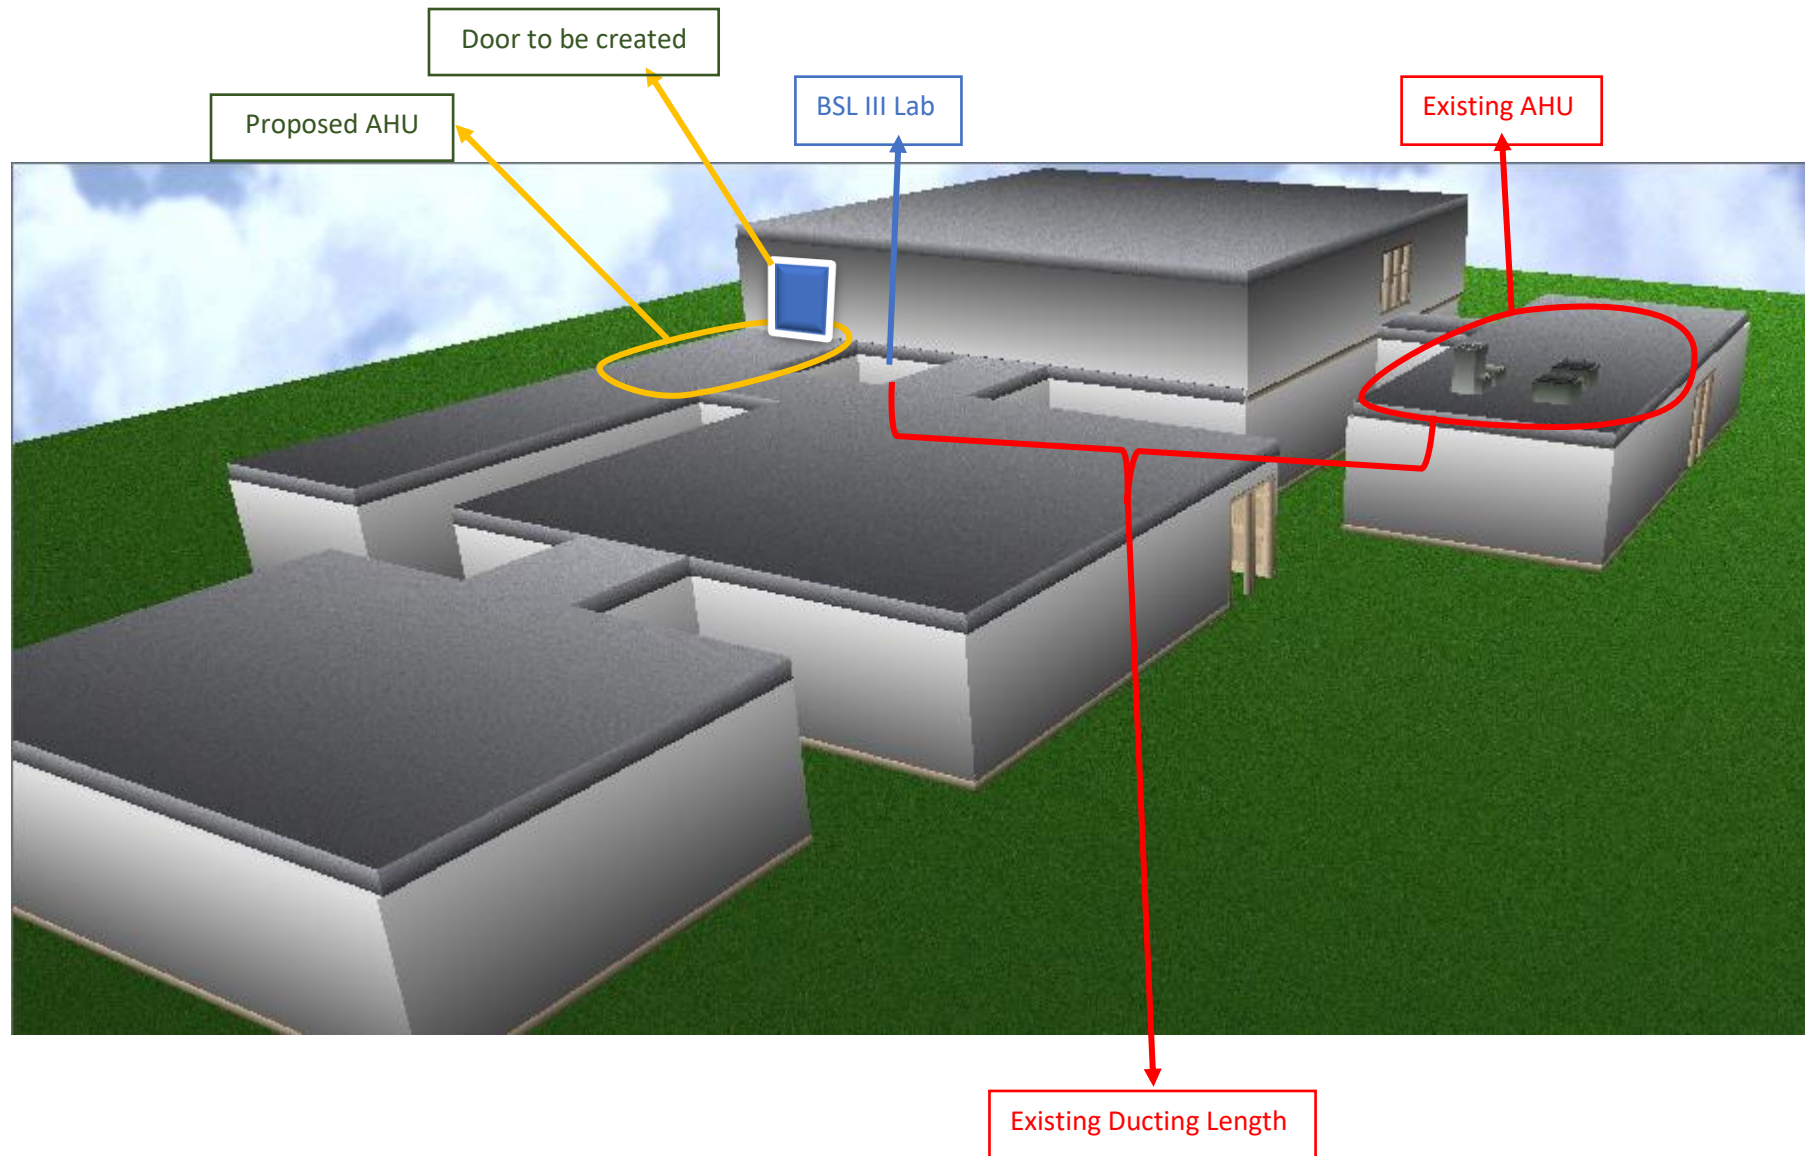

**EXISTING LAB & TB CONTAINMENT LAB LAYOUT with Minor Modification,
DEPT. OF MICROBIOLOGY, LLRM MEDICAL COLLEGE, MEERUT**

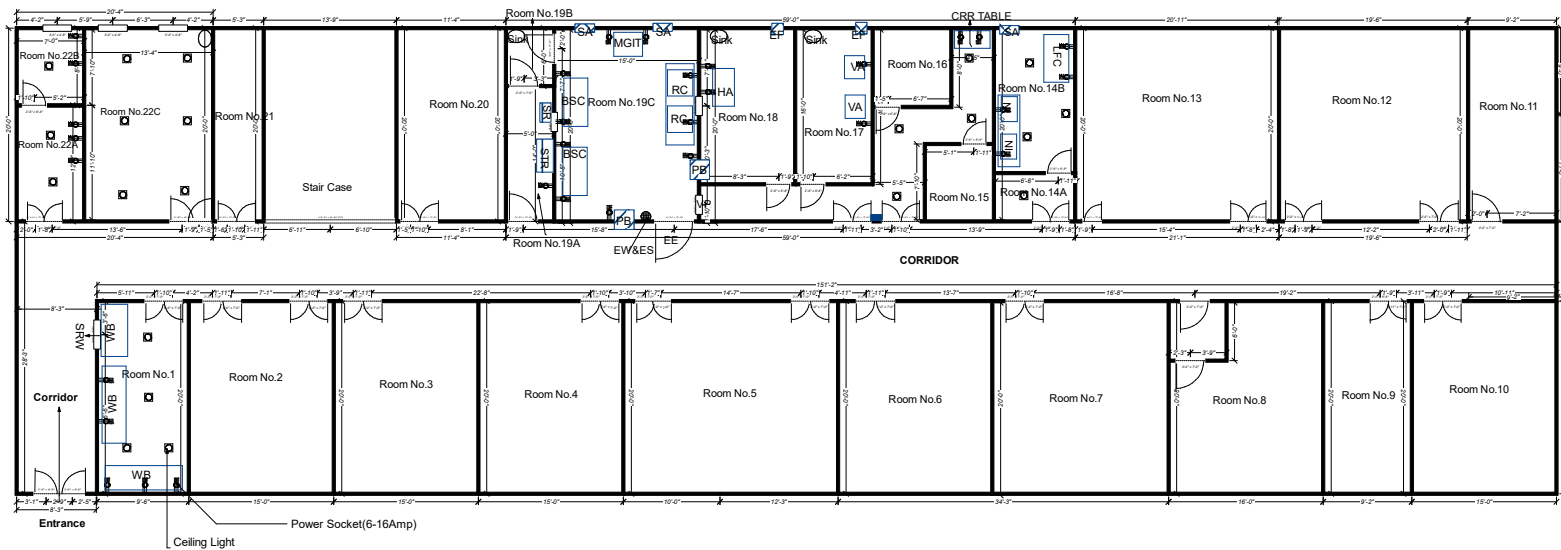

Room Description;


Room No.1: Sample Receiving and Staining Room: 20'X9'6"
 Room No. 2: Staff Room: 15'X20'
 Room No. 3: Parasitology Room: 20'X15'
 Room No.4: Training Hall: 20'X15'
 Room No.5: Mycobacteriology Room: 22'3"X20'
 Room No.6&7: Laboratory: 34'3"X20'
 Room No.8: IR Laboratory: 20'X16'
 Room No.9: TB Molecular Lab: 20'X9'6"
 Room No.10: Glassware Room: Proposed Store Room: 20'X16'
 Room No.11: Mycobacteriology & Parasitology Room: 20'X9'2"
 Room No.12: Washing & Sterilization Room: 20'X19'6"
 Room No.13: Bacteriology Room: 20'X23'

Room No.14A: Media Preparation Room: 8'X15'
 Room No.14B: Ante Room for Media: 8'X5'
 Room No. 15: Walk in Cold Room: 8'X8'
 Room No.16: Walk in Incubator Room: 8'X8'
 Room No.17: Sterilization Room: 8'X16'
 Room No.18: Washing Room: 10'X16'
 Room No.19A: Change Room: 14'X5'
 Room No.19B: Ante Room: 6'X5'
 Room No.19C: TB Containment Lab: 20'X15'
 Room No.20: Professor Room: 20'X11'4"
 Room No.21: Doctor's Room: 5'3"X20'
 Room No.22A: Microbiologist Room: 12'X7'
 Room No.22B: DEO Room: 8'X7'
 Room No.22C: Training Hall: 13'4"X20'

Equipment Details:
 BSC: Biosafety Cabinet
 MGIT: MGIT 960
 RC: Refrigerated Centrifuge
 LFC: Laminar Flow Cabinet
 IN: Inspissator
 HA: Horizontal Autoclave
 VA: Vertical Autoclave

Other Details
 STR: Storage Rack
 SR: Shoe Rack
 Sink
 SA: Split AC
 VP: View Panel
 EF: Exhaust Fan
 WB: Work Bench
 CRR Table: 4'X2'
 TB Containment Lab: 8'X3'
 Media Room: 8'X2'6"
 Sample Reception Room: 5'X2'6" (2 Nos.)
 SRW: Sample Reception Window: 3'X3'


Existing TB Containment Lab Layout _2nd Floor Dept. of Microbiology, LLRM Meerut

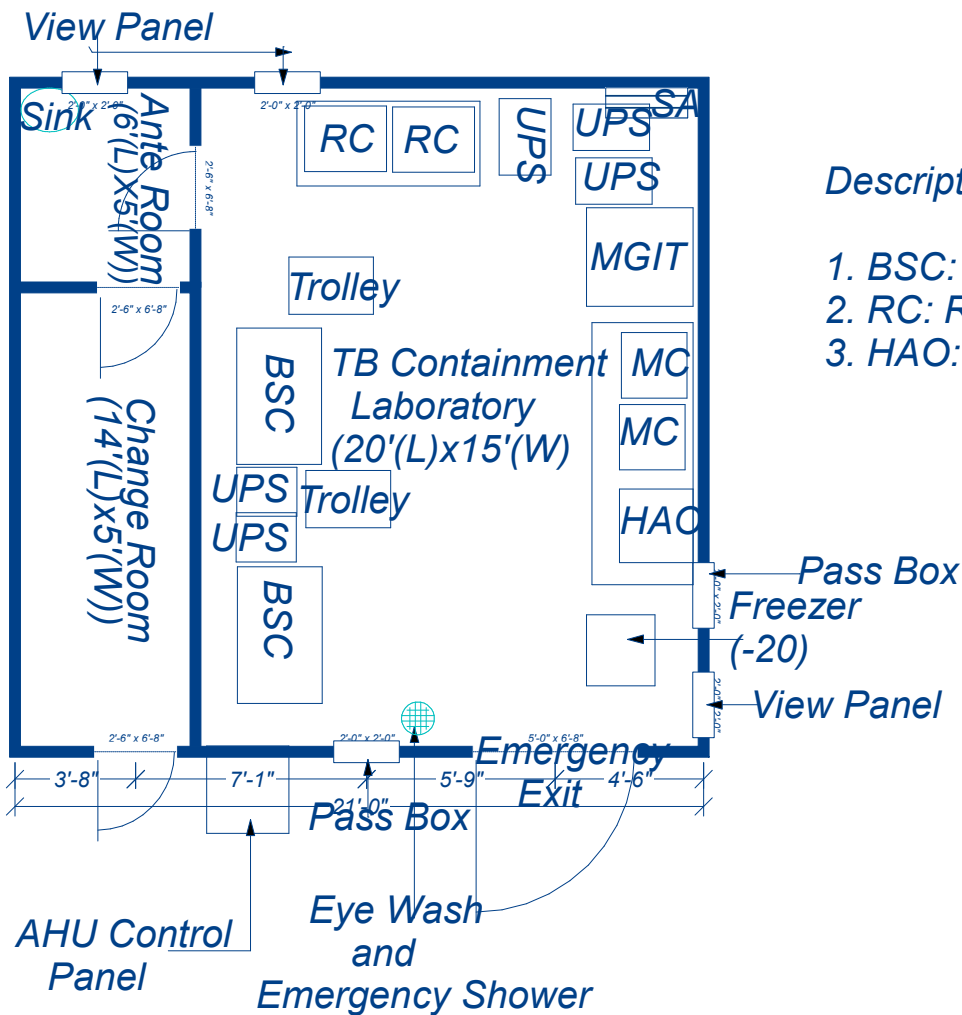


Description:

1. BSC: Biosafety Cabinet
2. RC: Refrigerated Centrifuge
3. HAO: Hot Air oven


CBNAAT, LPA & BSL 2
Second Floor, Dept., Microbiology, IMS, BHU, Varanasi

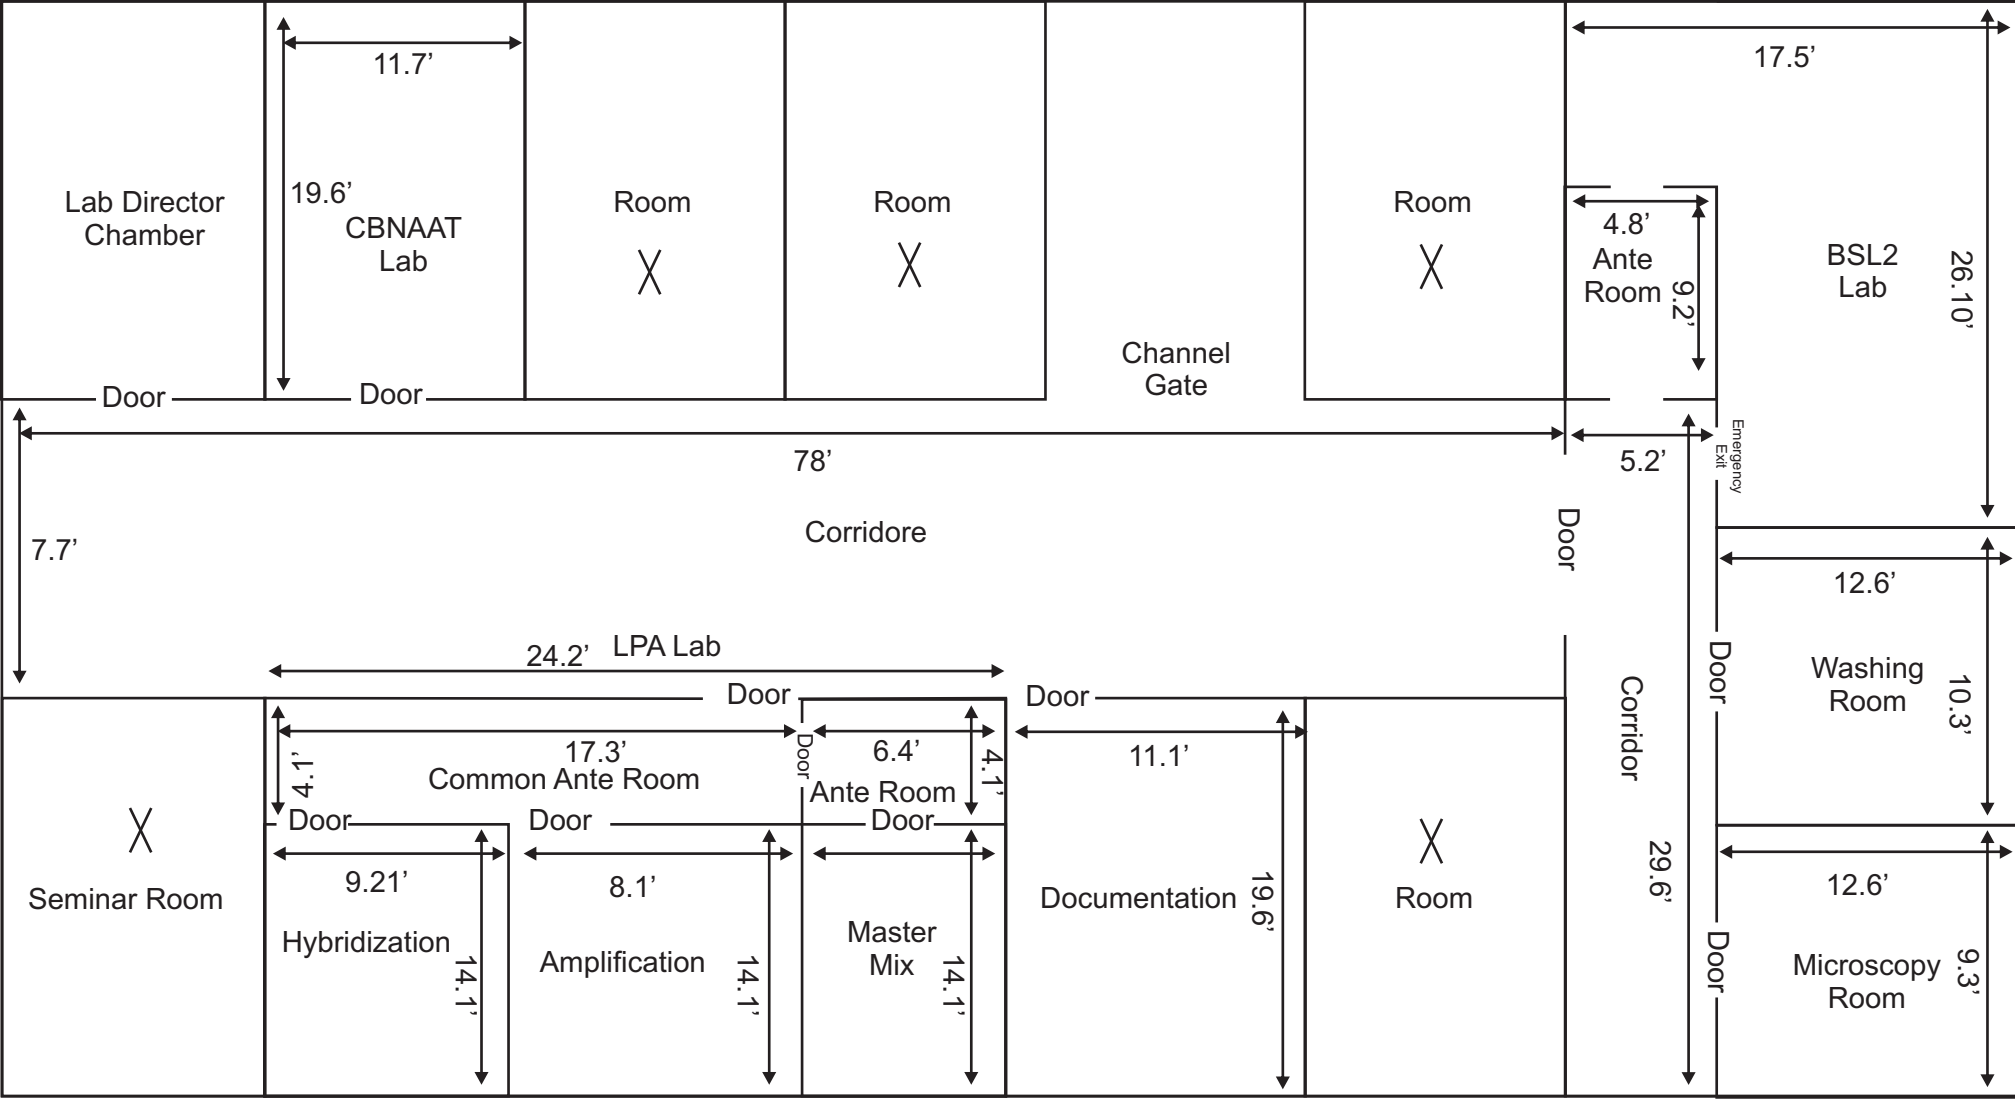

BSL 3
Ground Floor, Dept., Microbiology, (Near Workshop), IMS, BHU, Varanasi

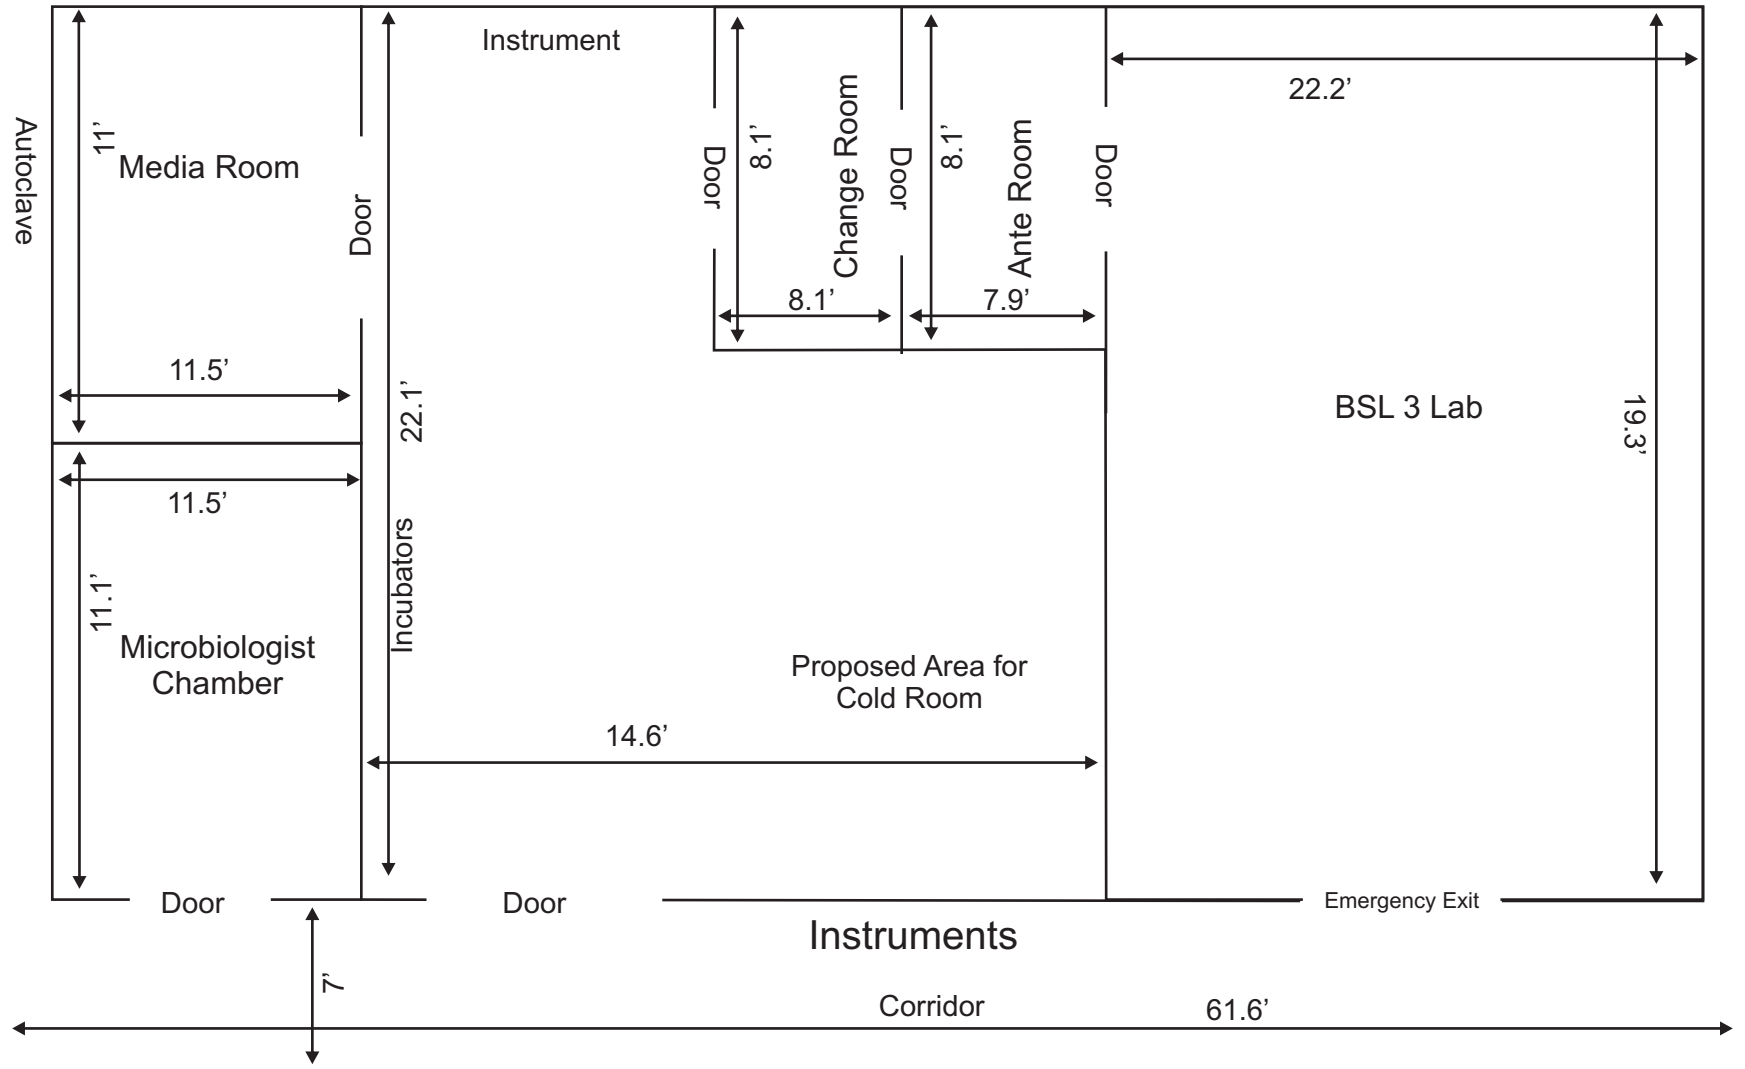

Annexure 1.1 Existing TB Containment Lab _Ground Floor _IMS BHU

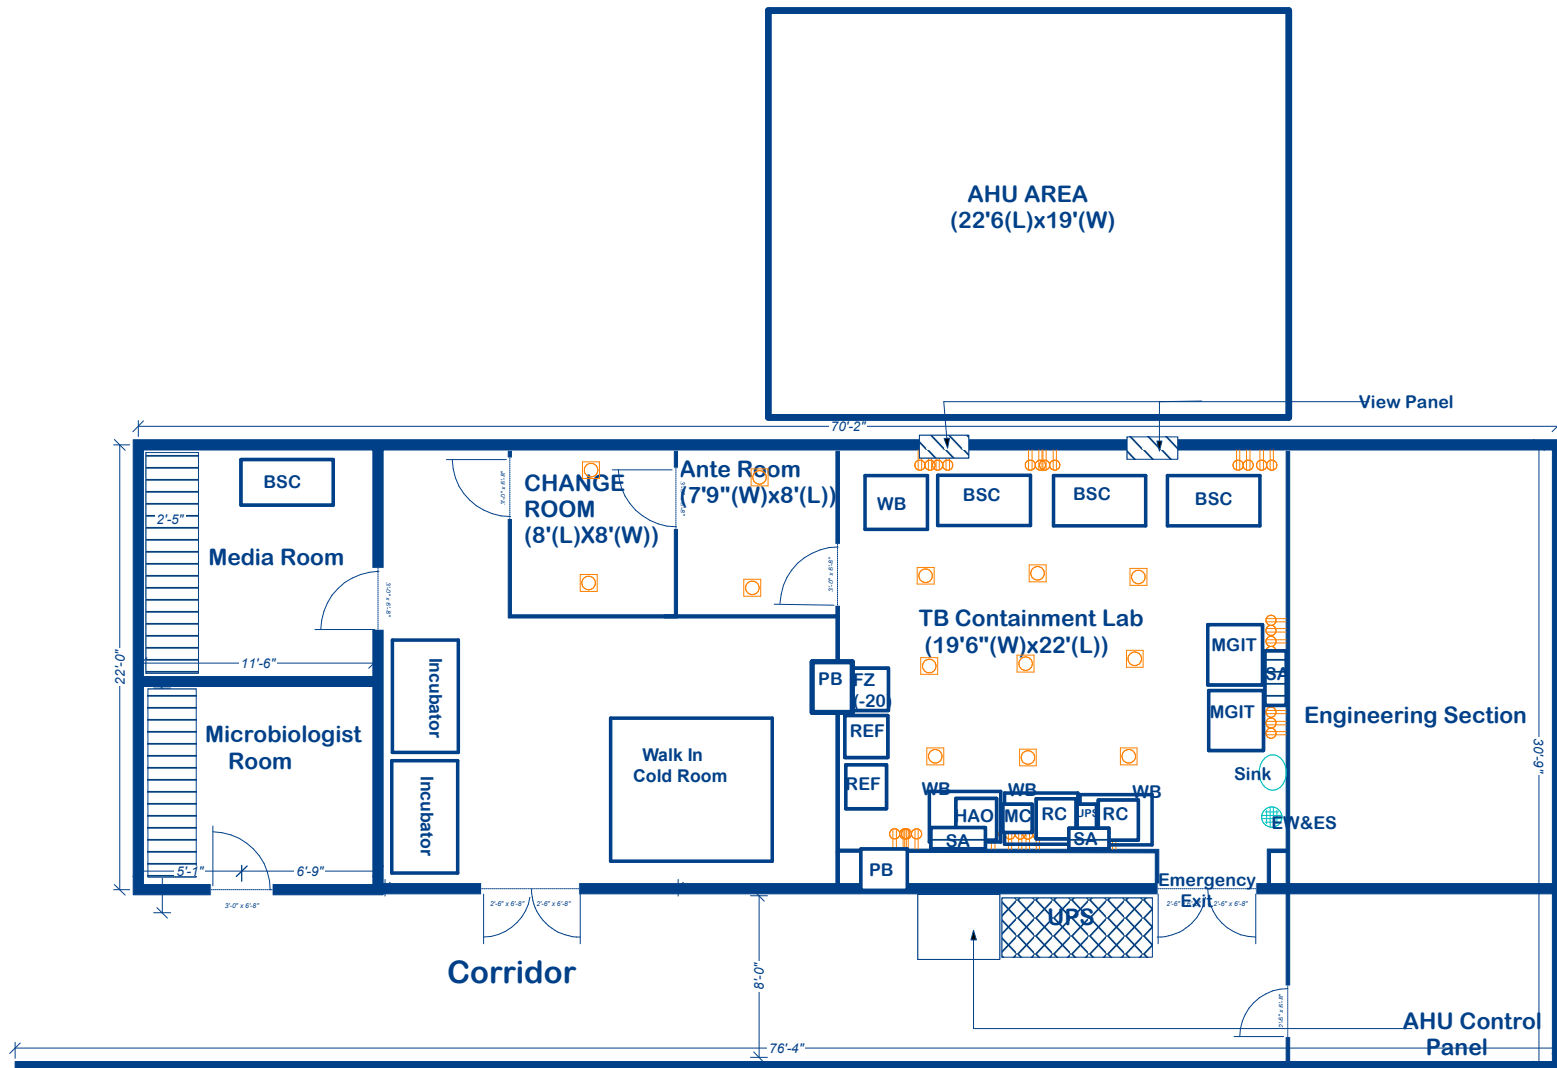

Description:

BSC: Biosafety Cabinet
RC: Refrigerated Centrifuge
HAO: Hot Air oven
MC: Microlitre Centrifuge
FZ: Freezer
REF: Refrigerator
MGIT: MGIT 960 Machine
HAO: Hot Air Oven
WB: Workbench
SA: Split AC
PB: Pass Box
STR: Storage Rack
SR: Shoe Rack

Existing TB C&DST Lab,Ground Floor,IRL Patiala

Annexure 1

